


SUBMITTALS


NO.	DATE	DESCRIPTION
09.23.2022	09.23.2022	PROGRESS ISSUE
11.04.2022	11.04.2022	PROGRESS ISSUE
01.20.2023	01.20.2023	PROGRESS ISSUE
0	02.28.2023	PERMIT ISSUE

TOILET ACCESSORY SCHEDULE

ROOM NUMBER	ROOM NAME	COUNT
T-1A		
NAPKIN / TAMPON VENDOR - SEMI-RECESSED		
T10	RR (W)	1
T-2A		
TOILET SEAT COVER DISPENSER - SURFACE MOUNTED		
106	OFFICE RR (M)	1
107	WH RR (W)	2
108	WH RR (M)	1
109	RR (M)	2
110	RR (W)	3
120	OFFICE RR (W)	1
T-3A		
GRAB BAR - 1-1/2" DIAMETER 18" VERTICAL		
106	OFFICE RR (M)	1
107	WH RR (W)	1
108	WH RR (M)	1
109	RR (M)	1
110	RR (W)	1
120	OFFICE RR (W)	1
T-3B		
GRAB BAR - 1-1/2" DIAMETER 36" REAR		
106	OFFICE RR (M)	1
107	WH RR (W)	1
108	WH RR (M)	1
109	RR (M)	1
110	RR (W)	1
120	OFFICE RR (W)	1
T-3C		
GRAB BAR - 1-1/2" DIAMETER 42" SIDE		
106	OFFICE RR (M)	1
107	WH RR (W)	1
108	WH RR (M)	1
109	RR (M)	1
110	RR (W)	1
120	OFFICE RR (W)	1
T-4A		
SANITARY NAPKIN DISPOSAL - SURFACE MOUNTED		
107	WH RR (W)	2
110	RR (W)	3
120	OFFICE RR (W)	1
T-5A		
TOILET TISSUE DISPENSER - SURFACE MOUNTED		
106	OFFICE RR (M)	1
107	WH RR (W)	2
108	WH RR (M)	1
109	RR (M)	1
110	RR (W)	3
120	OFFICE RR (W)	1
T-6A		
FOAM SOAP DISPENSER - SURFACE MOUNTED		
106	OFFICE RR (M)	1
109	RR (M)	2
110	RR (W)	2
120	OFFICE RR (W)	1
T-6B		
FOAM SOAP DISPENSER - VANITY MOUNTED		
107	WH RR (W)	2
108	WH RR (M)	4
T-7A		
24"x36" ANGLE FRAME MIRROR		
106	OFFICE RR (M)	1
109	RR (M)	2
110	RR (W)	2
120	OFFICE RR (W)	1
T-8A		
PAPER TOWEL DISPENSER & WASTE RECEPTACLE - RECESSED		
106	OFFICE RR (M)	1
107	WH RR (W)	1
108	WH RR (M)	1
109	RR (M)	1
110	RR (W)	1
120	OFFICE RR (W)	1

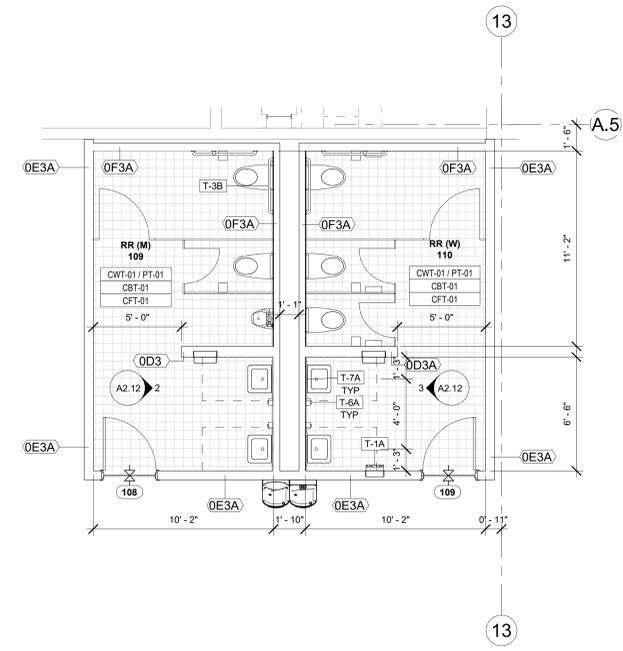

ENLARGED PLAN - REMOTE RESTROOM
 SCALE: 1/4" = 1'-0"

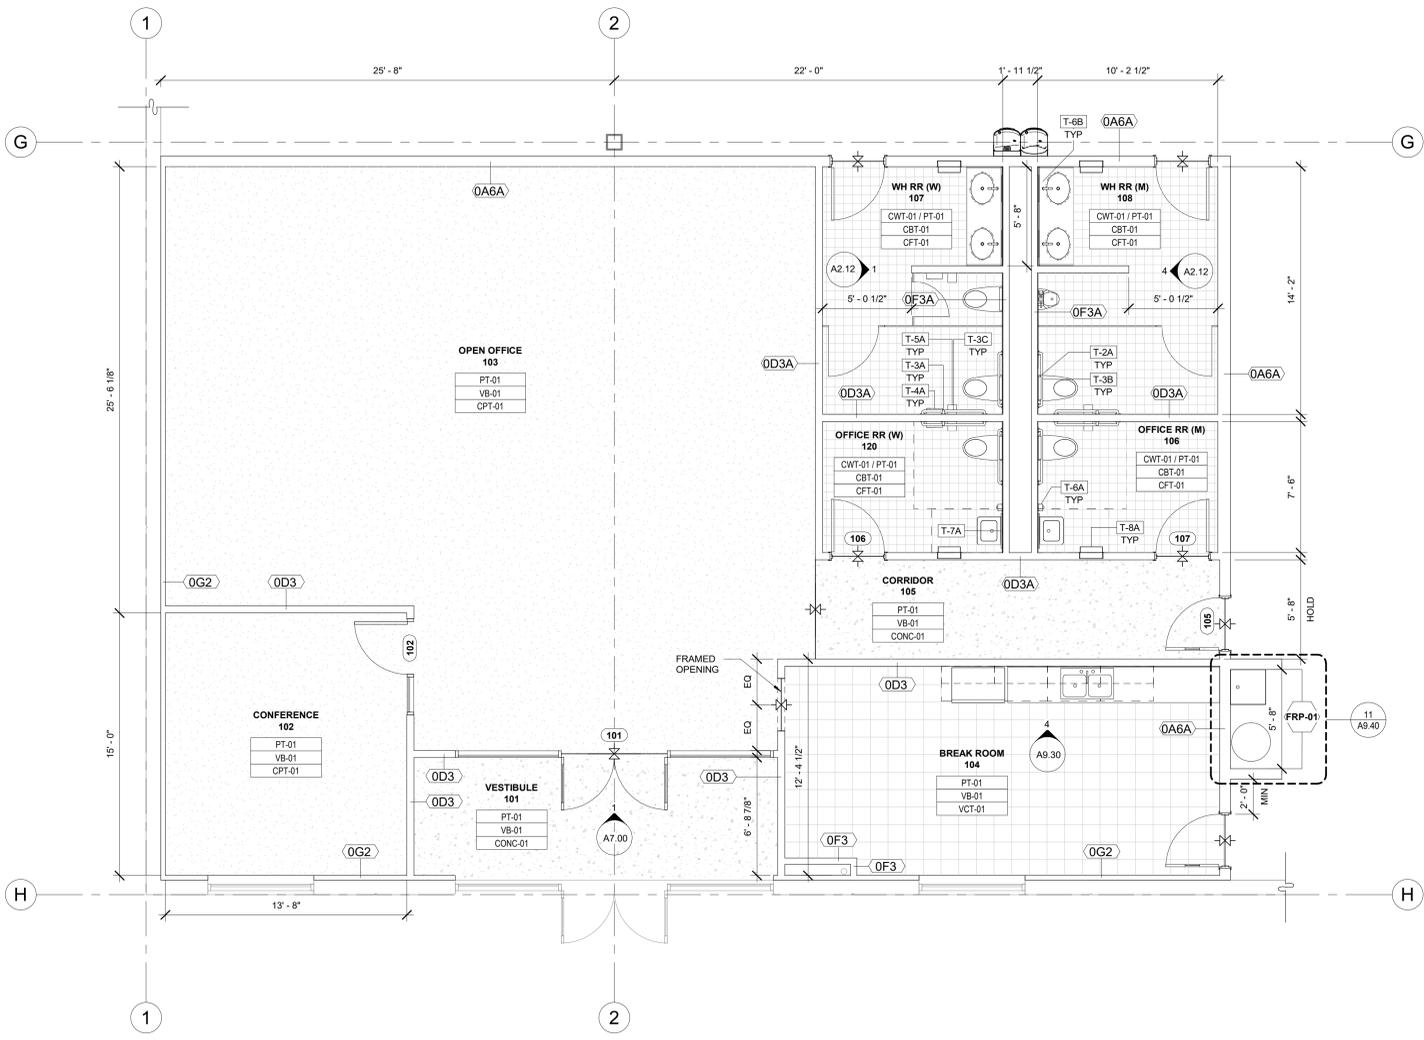

ENLARGED PLAN - OFFICE
 SCALE: 1/4" = 1'-0"

ROOM FINISH SCHEDULE

LEVEL	ROOM NUMBER	ROOM NAME	ROOM AREA	FLOOR FINISH	WALL FINISH	BASE FINISH	CEILING FINISH
FFE	100	WAREHOUSE	308610 SF				
FFE	101	VESTIBULE	139 SF	CONC-01	PT-01	VB-01	
FFE	102	CONFERENCE	203 SF	CFT-01	PT-01	VB-01	
FFE	103	OPEN OFFICE	1100 SF	CPT-01	PT-01	VB-01	
FFE	104	BREAK ROOM	291 SF	VCT-01	PT-01	VB-01	
FFE	105	CORRIDOR	130 SF	CONC-01	PT-01	VB-01	
FFE	106	OFFICE RR (M)	76 SF	CFT-01	CWT-01 / PT-01	CBT-01	
FFE	107	WH RR (W)	142 SF	CFT-01	CWT-01 / PT-01	CBT-01	
FFE	108	WH RR (M)	142 SF	CFT-01	CWT-01 / PT-01	CBT-01	
FFE	109	RR (M)	183 SF	CFT-01	CWT-01 / PT-01	CBT-01	
FFE	110	RR (W)	183 SF	CFT-01	CWT-01 / PT-01	CBT-01	
FFE	120	OFFICE RR (W)	76 SF	CFT-01	CWT-01 / PT-01	CBT-01	

FLOOR PLAN NOTES

- MINIMUM DIMENSIONS FOR ACCESSIBILITY CLEARANCES AND BUILDING CODE REQUIREMENTS SHALL BE MAINTAINED.
- DIMENSIONS SHOWN ON THE DRAWINGS SHALL INDICATE THE REQUIRED SIZE, CLEARANCE AND DIMENSIONAL RELATIONSHIP BETWEEN PROJECT SYSTEMS AND COMPONENTS.
- ALL DRYWALL CORNERS ARE TO BE FINISHED WITH ALUMINUM CORNER "L" BEAD. ALL EXPOSED DRYWALL EDGES TO BE FINISHED WITH METAL TRIM.
- ALL PAINT PRODUCTS USED MUST QUALIFY FOR LEED V4 EQ CREDIT AND MR CREDIT.
- LOCATE ALL DOOR OPENINGS 4" FROM ADJACENT WALLS, UON.
- ALL EXISTING STRUCTURAL STEEL AND APPLIED FIREPROOFING TO REMAIN UNDISTURBED, UON.
- MAINTAIN ALL DIMENSIONS MARKED "HOLD," "CLEAR" OR "CLR" ALLOWING FOR THICKNESSES OF ALL WALL FINISHES. DIMENSION SHALL NOT VARY MORE THAN +/- 1/8" WITHOUT WRITTEN CONSENT FROM THE ARCHITECT.
- ALL DIMENSIONS TO THE EXTERIOR WALLS ARE TO THE INSIDE FACE OF WINDOW SILL OR PARTITION.
- ALL WOOD FOR ROUGH CARPENTRY TO BE FIRE RETARDANT, UON.
- CONTRACTORS SHALL PROVIDE RECORD DOCUMENTATION TO TENANT CONSTRUCTION COORDINATOR OR ARCHITECT UPON COMPLETION.
- FURNITURE PROVIDED BY OTHERS AND SHOWN FOR REFERENCE ONLY. REFERENCE PLANS FROM OFFICE SOLUTIONS AND FURNITURE CONSULTANTS.


TOILET ACCESSORIES

- PROVIDE TOILET ACCESSORIES AS SHOWN ON DRAWINGS. OBTAIN ALL TOILET ACCESSORIES FROM A SINGLE SOURCE. SINGLE MANUFACTURER. ALL FINISHES SHALL BE STAINLESS STEEL UNLESS OTHERWISE NOTED. BASIS OF DESIGN: AJW OR APPROVED EQUAL.
- NAPKIN / TAMPON VENDORS
 A. NAPKIN / TAMPON VENDORS - SEMI-RECESSED: U-526
 * OWNER / TENANT TO CONFIRM COIN OPERATION
 - TOILET SEAT COVER DISPENSERS
 A. TOILET SEAT COVER DISPENSER - SURFACE MOUNTED: U851
 - GRAB BARS
 A. GRAB BAR - 1-1/2" DIAMETER 18" VERTICAL: UG3-A18
 B. GRAB BAR - 1-1/2" DIAMETER 36" REAR: UG3-A36
 C. GRAB BAR - 1-1/2" DIAMETER 42" SIDE: UG3-A42
 - SANITARY NAPKIN DISPOSALS
 A. SANITARY NAPKIN DISPOSAL - SURFACE MOUNTED: U590
 - TOILET TISSUE DISPENSERS
 A. TOILET TISSUE DISPENSER - SURFACE MOUNTED: U840
 - SOAP DISPENSERS
 A. FOAM SOAP DISPENSER - SURFACE MOUNTED: U126
 B. FOAM SOAP DISPENSER - VANITY MOUNTED: U136EA
 - ANGLE FRAME MIRRORS
 A. 24"x36" ANGLE FRAME MIRRORS: U700 SERIES
 - PAPER TOWEL DISPENSER & WASTE RECEPTACLES
 A. PAPER TOWEL DISPENSER & WASTE RECEPTACLE - RECESSED: U650
 COAT HOOK AND BUMPERS - PROVIDE ONE (1) FOR EACH SINGLE OCCUPANT RESTROOM AND AT ALL TOILET STALLS.
 A. COAT HOOK AND BUMPER - SURFACE MOUNTED: UB14

TOILET PARTITION NOTES

- PROVIDE FLOOR ANCHORED / OVERHEAD BRACED TOILET COMPARTMENTS AS SHOWN ON DRAWINGS. BASIS OF DESIGN: AJW OR APPROVED EQUAL.
- PROVIDE MANUFACTURER STANDARD HARDWARE FOR EACH COMPARTMENT INCLUDING COAT HOOK, BUMPER, AND CONCEALED LATCH WITH EMERGENCY ACCESS.


FINISH LEGEND

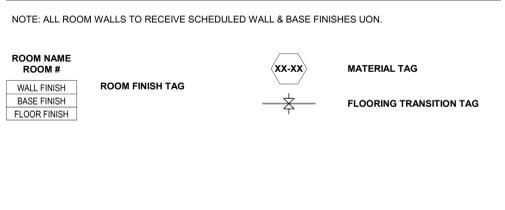

FLOOR PLAN LEGEND



WALL, BASE, AND TRANSITION FINISHES

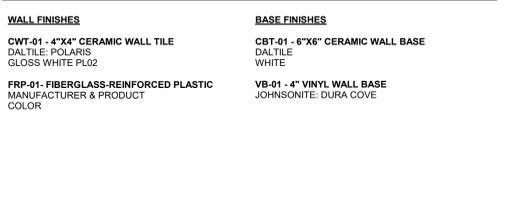

WALL & CEILING PAINT FINISHES



FLOOR FINISHES

